

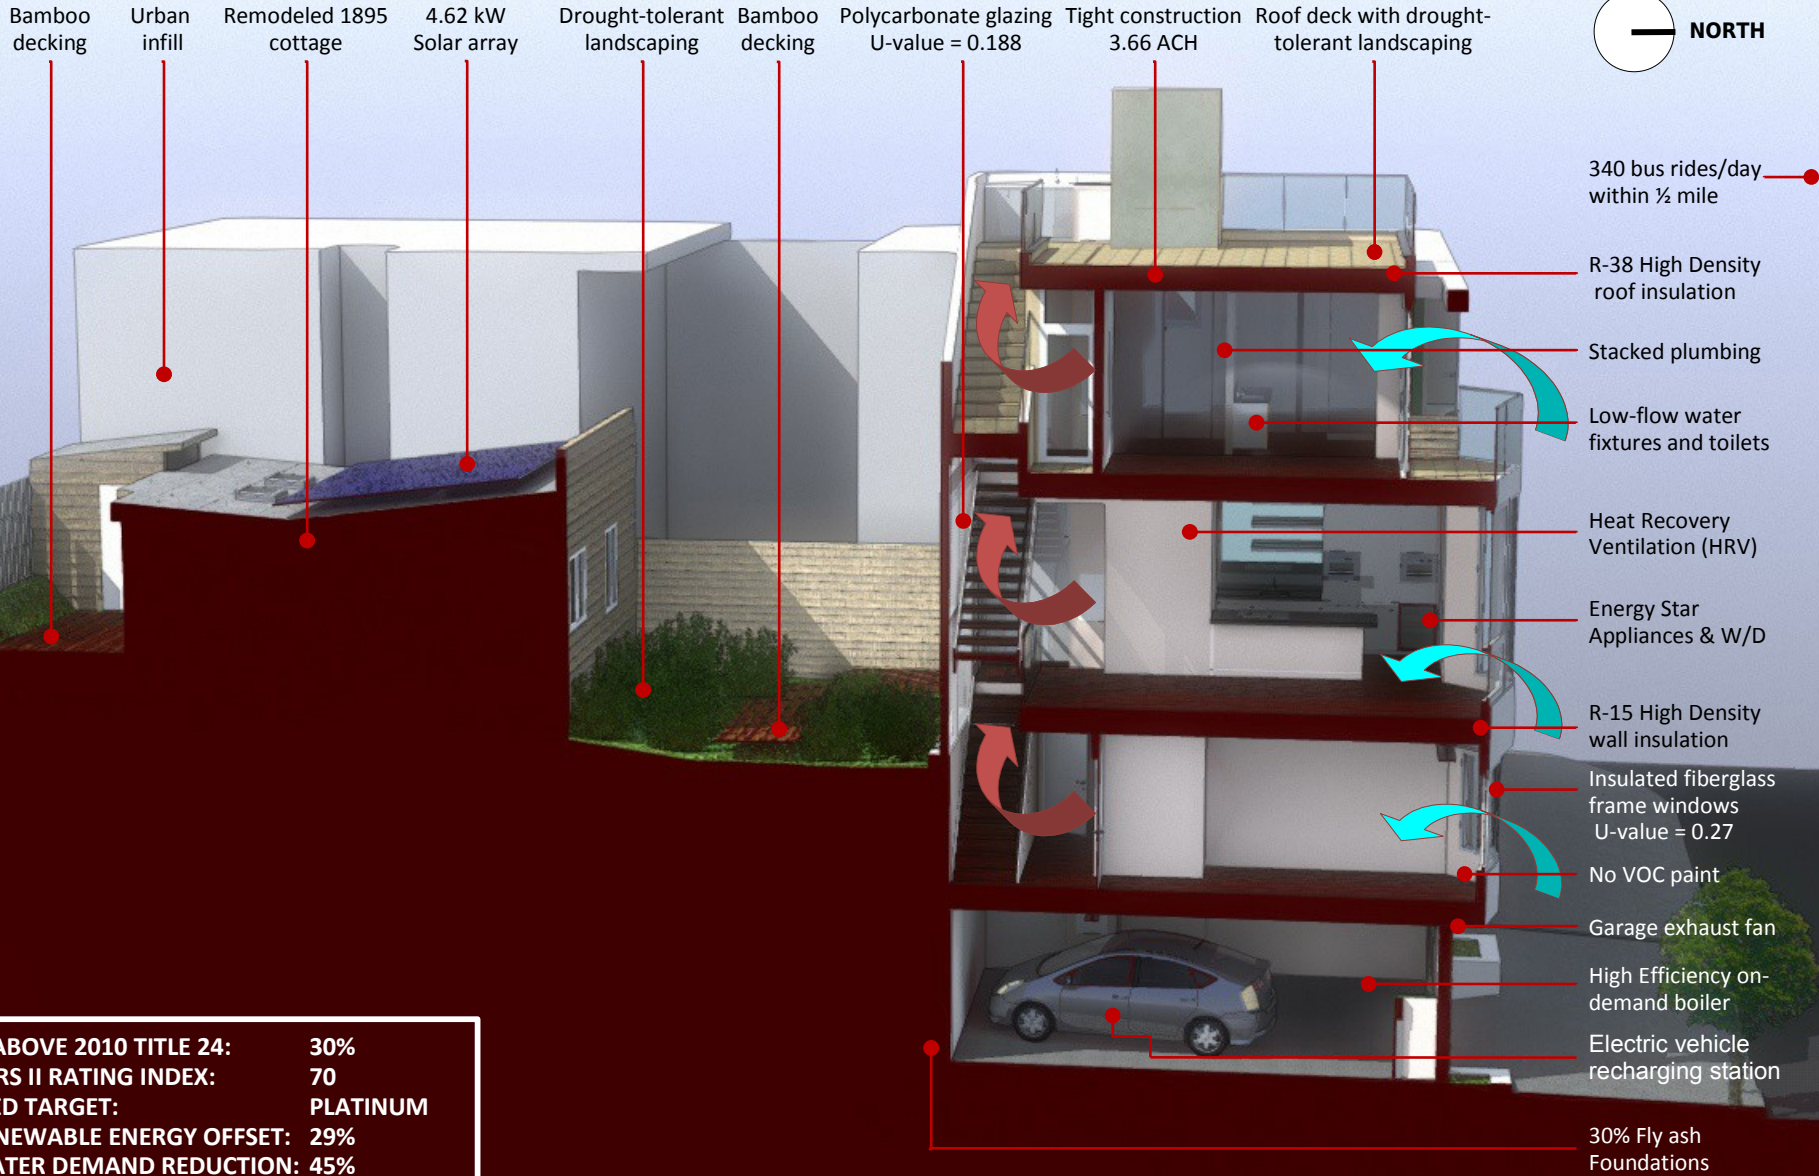



URBAN SUSTAINABLE DESIGN STRATEGIES

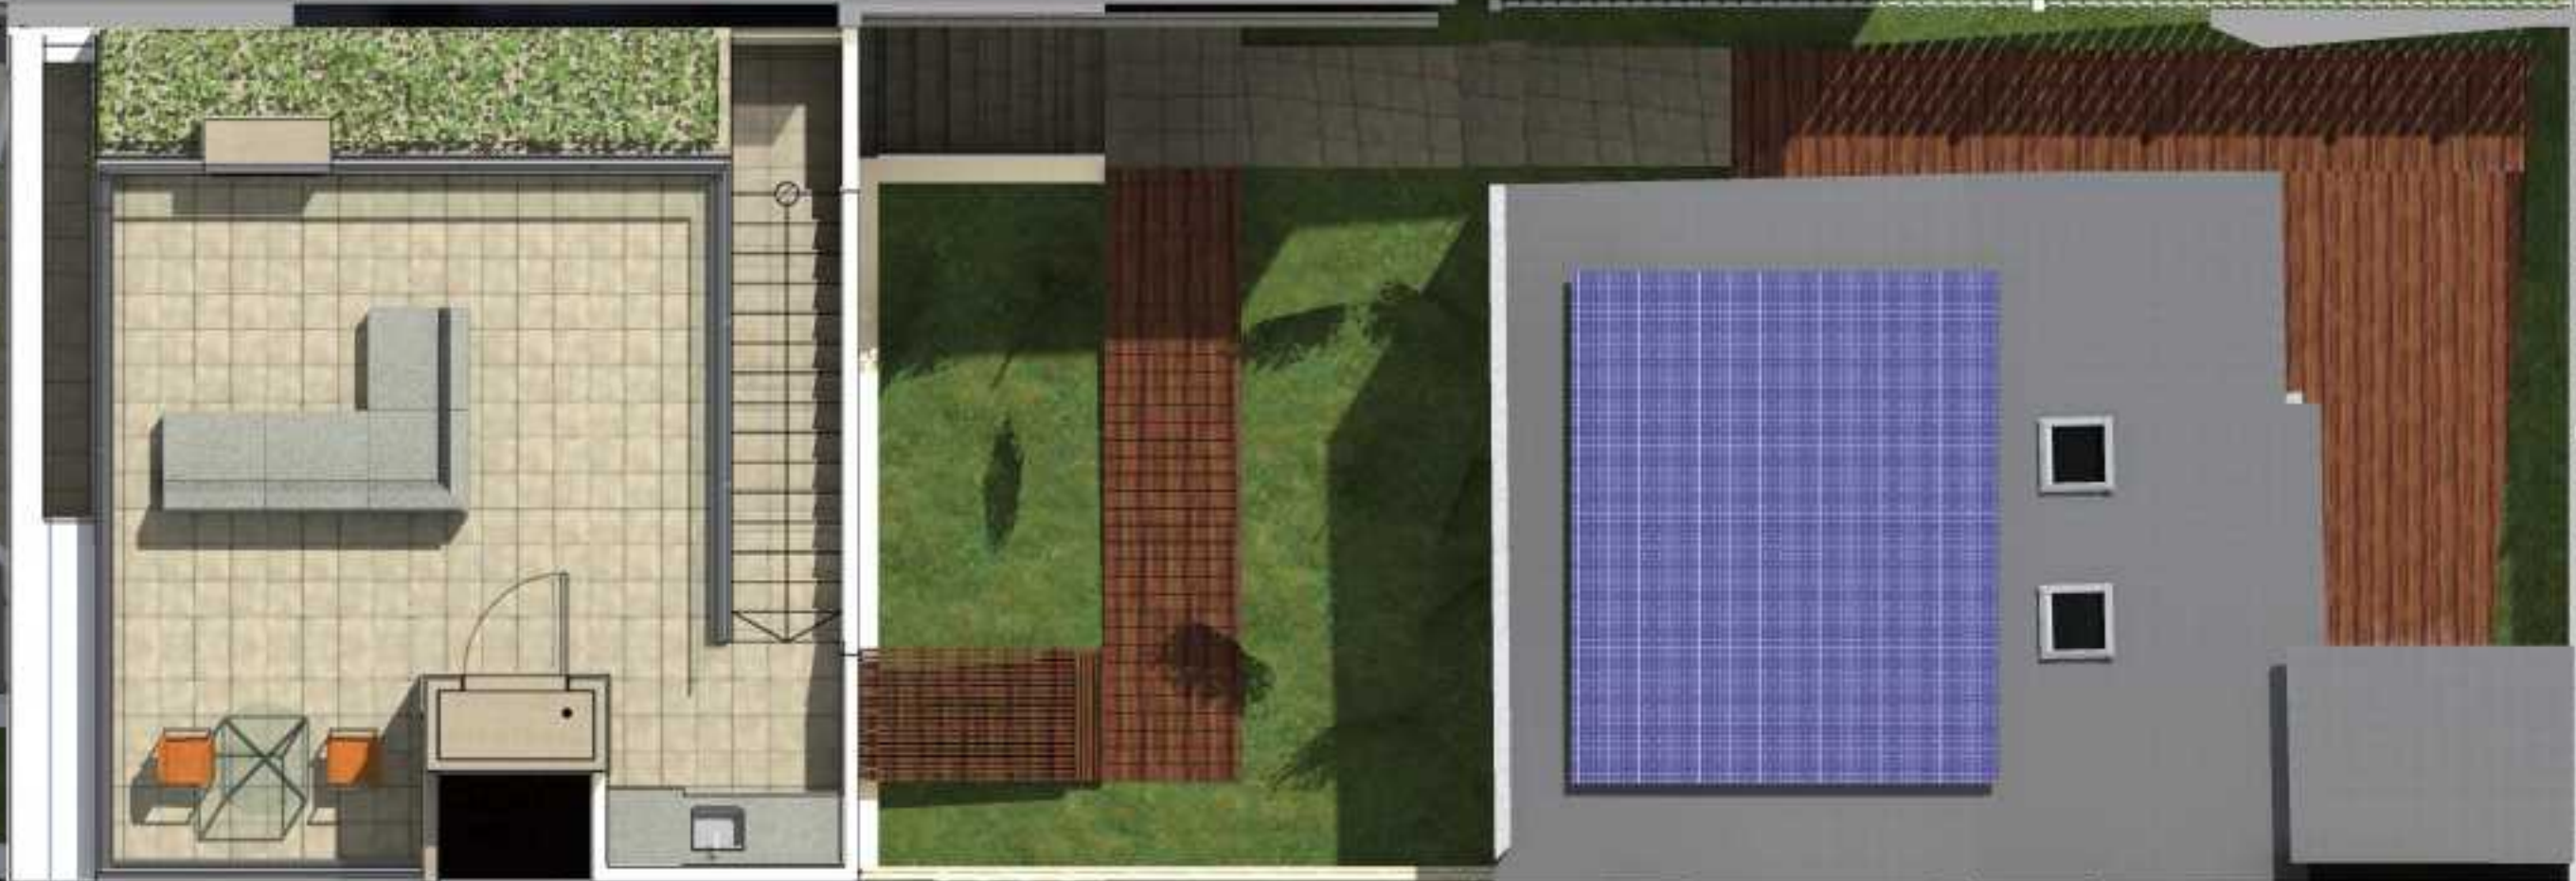


19TH STREET

N

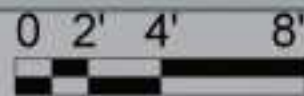

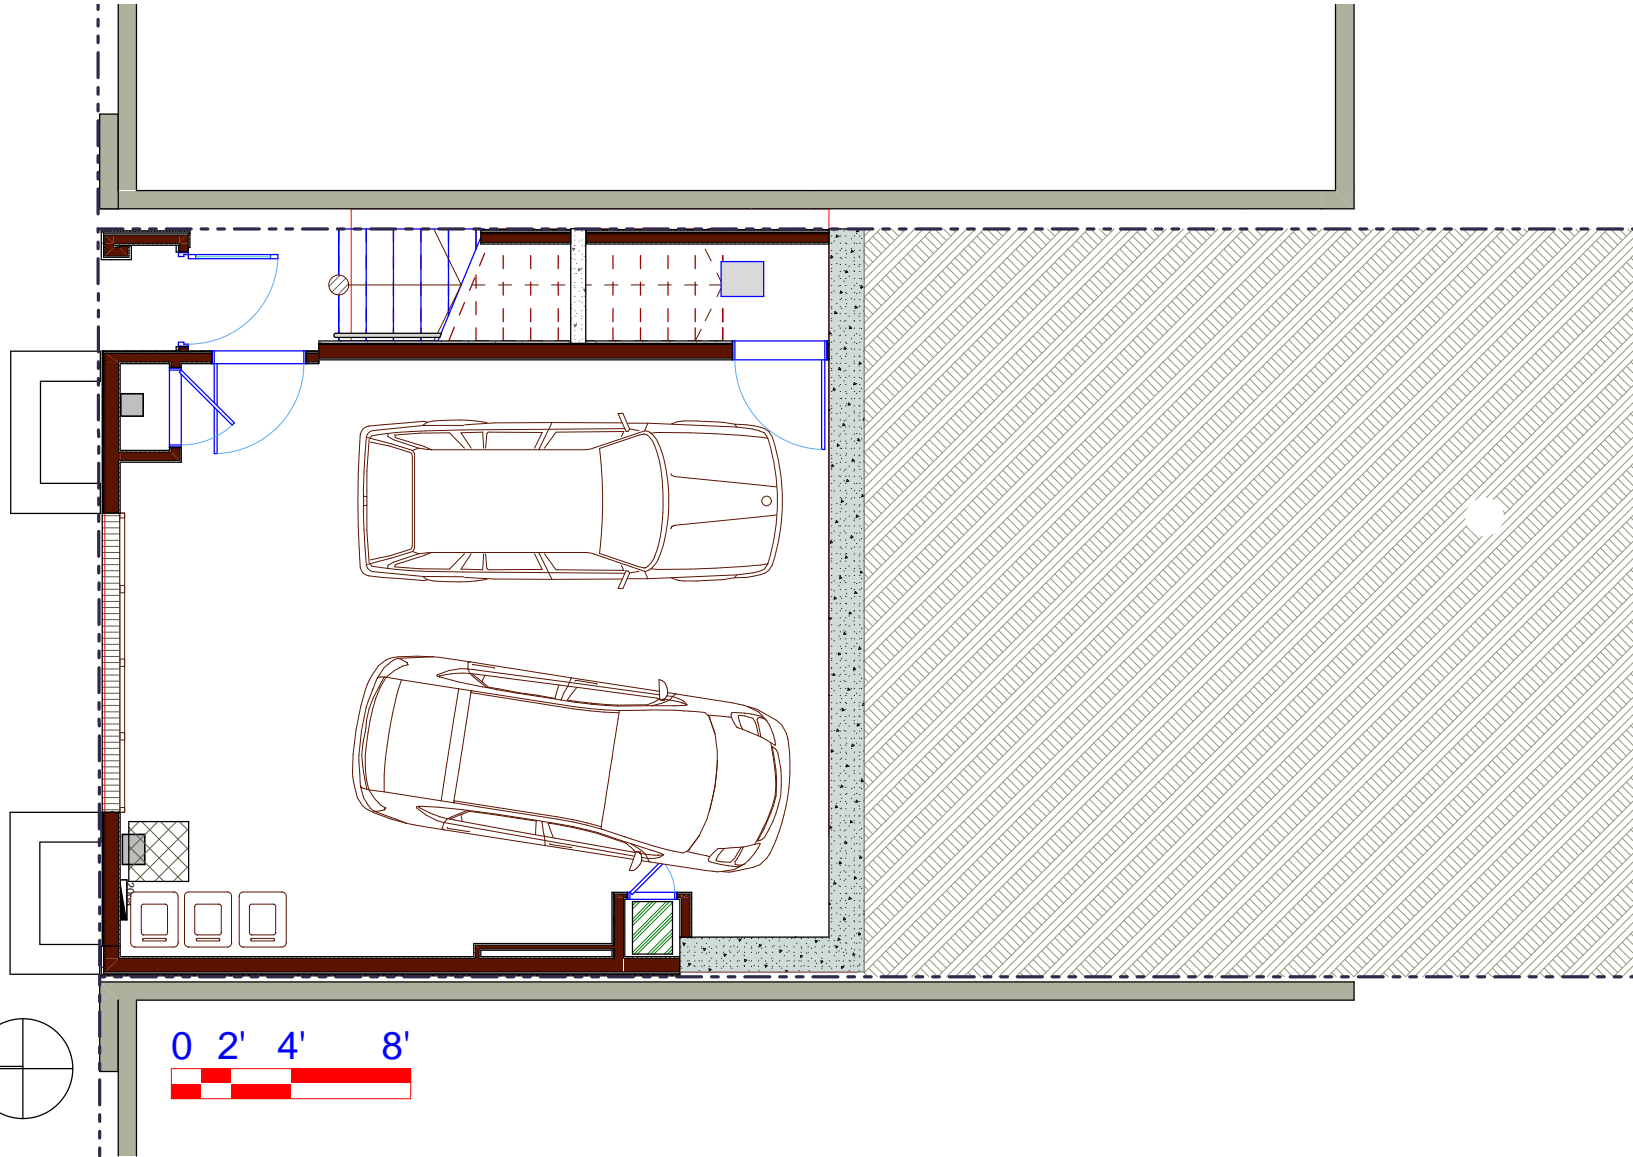

N

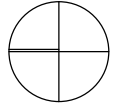

0 2' 4' 8'

